

V1 (15x60)




SEÇÃO A-A

V2 (15x60)




SEÇÃO A-A

V3 (15x50)

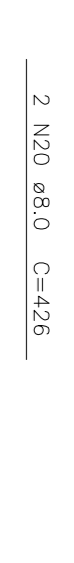


SEÇÃO A-A

V5 (16x60)

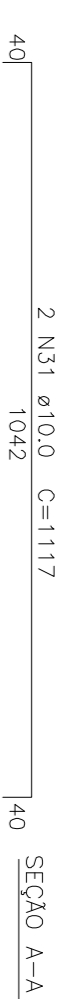

SEÇÃO A-A

V4 (16x60)

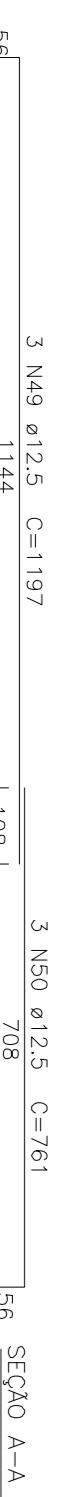


SEÇÃO A-A

V6 (15x60)



SEÇÃO A-A

V7 (16x60)

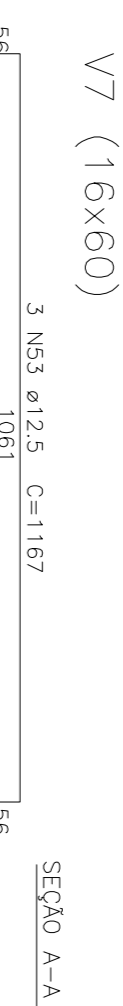

SEÇÃO A-A

V8 (15x60)



SEÇÃO A-A

V9 (15x60)



SEÇÃO A-A

V11 (15x30)




SEÇÃO A-A

V10 (15x60)




SEÇÃO A-A

V14 (15 x 60)

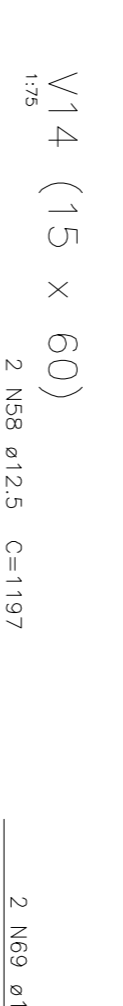

SEÇÃO A-A

V12 (15x30)

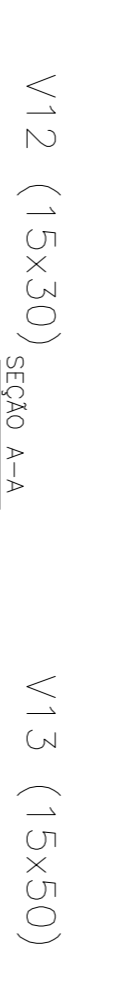

SEÇÃO A-A

V13 (15x50)




SEÇÃO A-A

V15 (15x60)




SEÇÃO A-A

V16 (15x60)

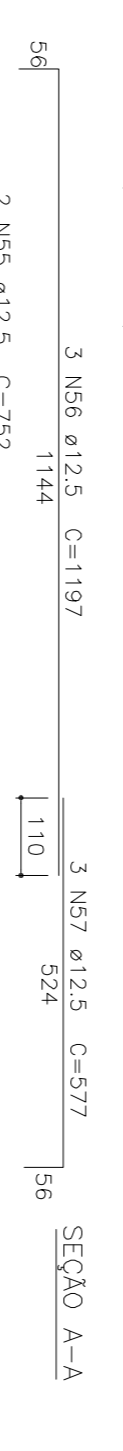

SEÇÃO A-A

V17 (16 x 60)

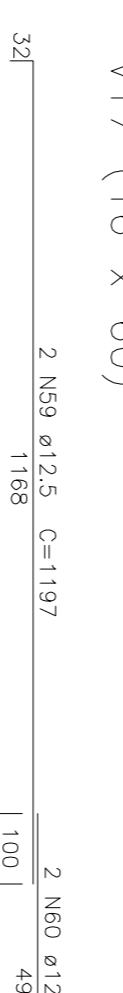


SEÇÃO A-A

V47 (15x30)




SEÇÃO A-A

V18 (16x50)

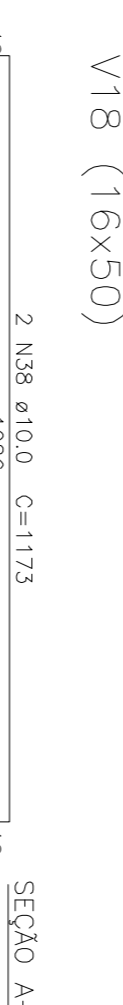

SEÇÃO A-A

V19 (15x60)

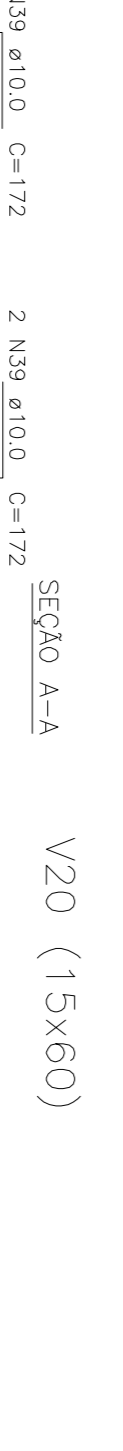

SEÇÃO A-A

V20 (15x60)



SEÇÃO A-A

V21 (15x60)



SEÇÃO A-A

V22 (15x60)




SEÇÃO A-A


V23 (15x60)




SEÇÃO A-A

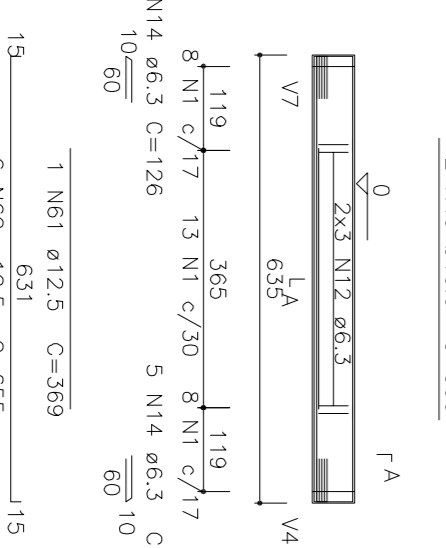


SEÇÃO A-A

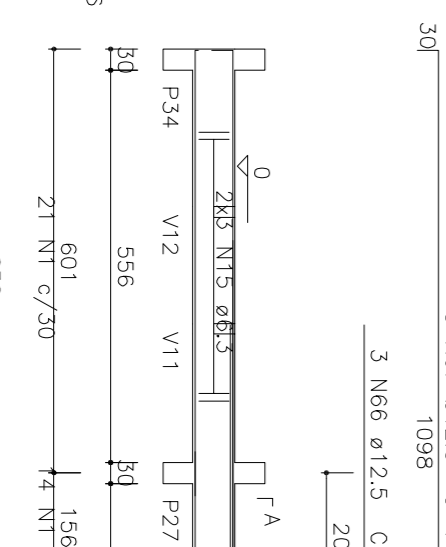


SEÇÃO A-A

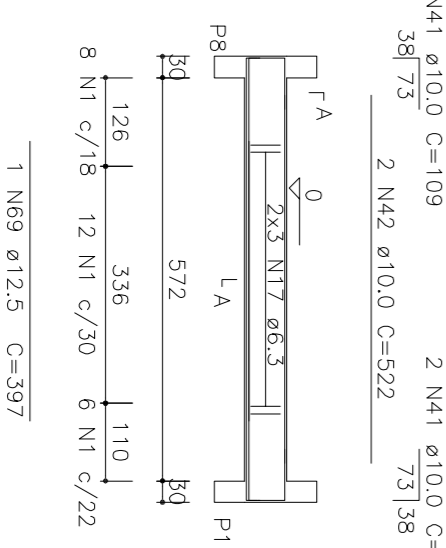


SEÇÃO A-A

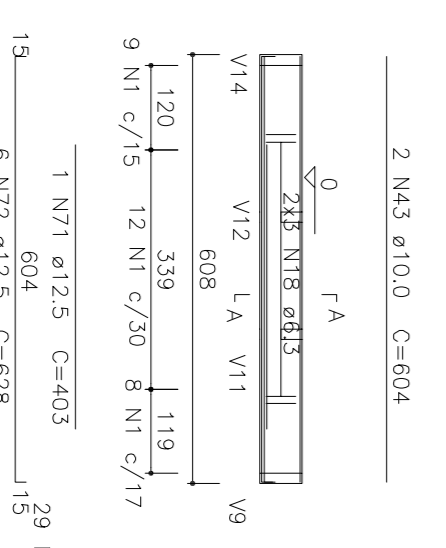


SEÇÃO A-A

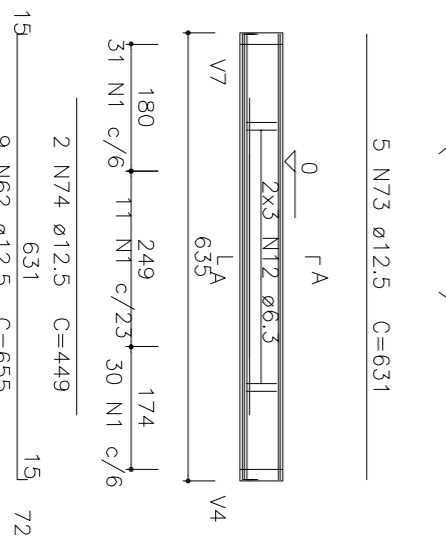

SEÇÃO A-A

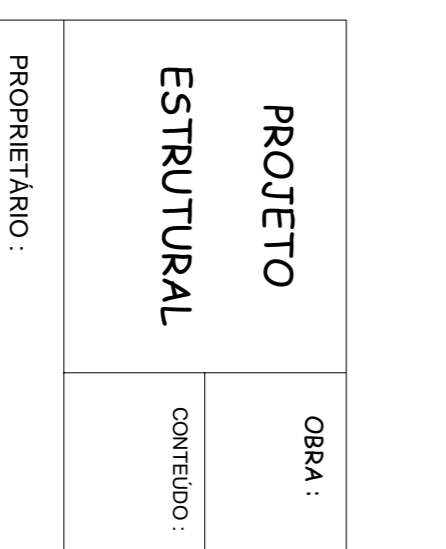

SEÇÃO A-A

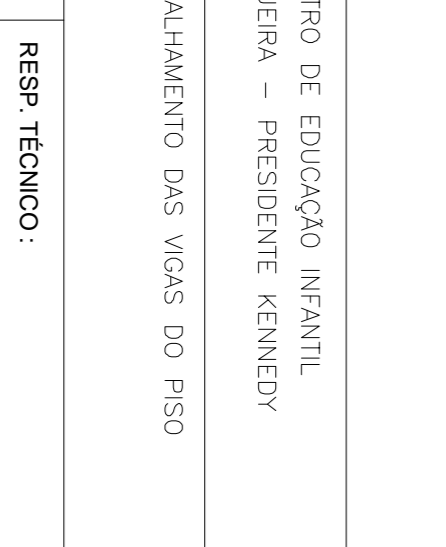

SEÇÃO A-A

- Resistencia Do Concreto - Fck : 200 kg/cm2

PROJETO ESTRUTURAL	OBRA : CENTRO DE EDUCAÇÃO INFANTIL JAQUEIRA - PRESIDENTE KENNEDY
	CONTEUDO : DETALHAMENTO DAS VIGAS DO PISO
PROPRIETÁRIO : Prefeitura Munic. Presidente Kennedy	RESP. TÉCNICO :
ESCALA : 1:100	PRANCHA : 05/08