



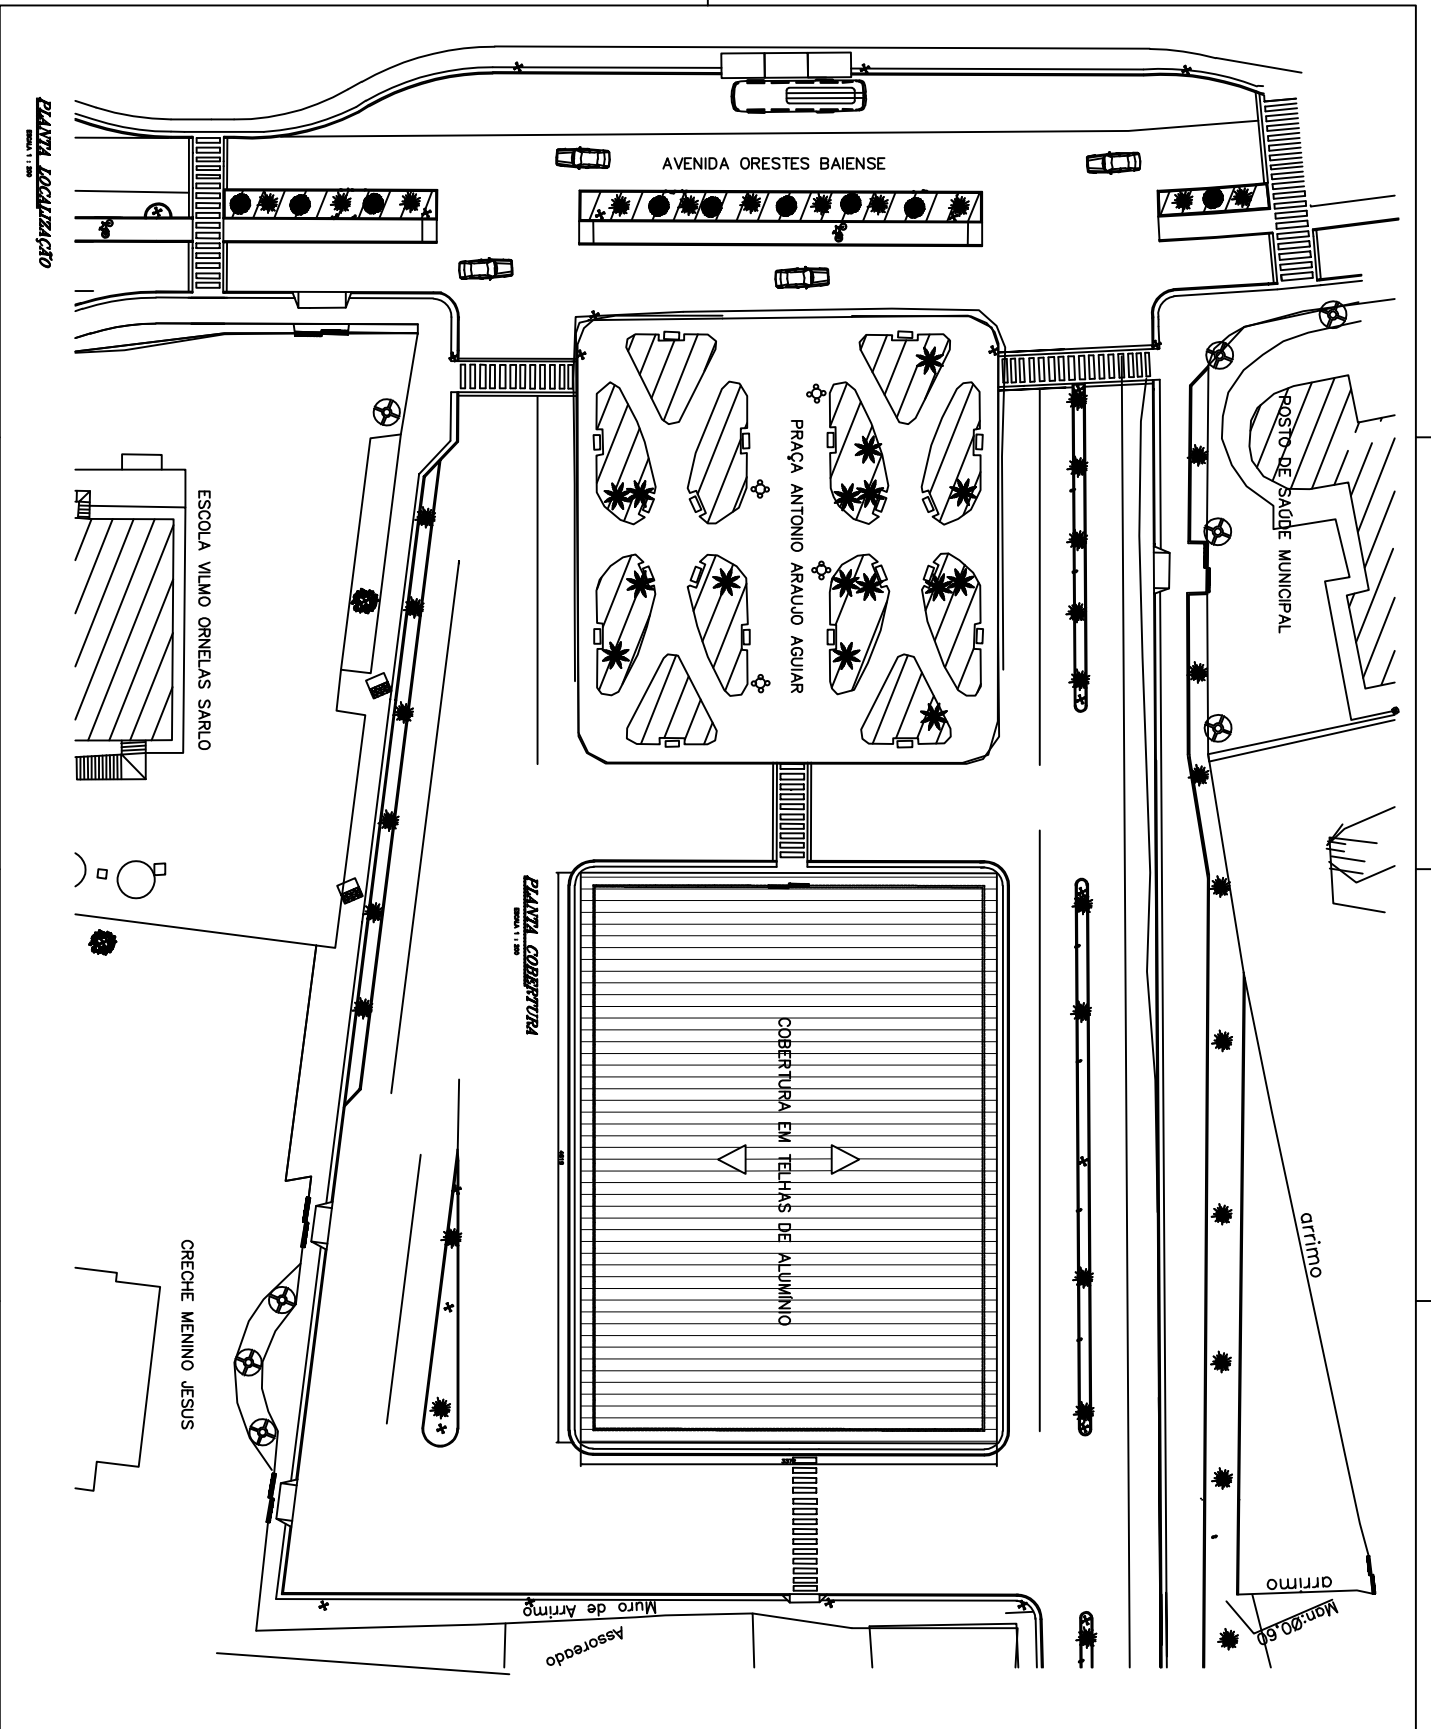

PMPK		PREFEITURA MUNICIPAL DE PRESIDENTE KENNEDY - SP	
SECRETARIA MUNICIPAL DE OBRAS			
PROJETO ARQUITETONICO			
GINASIO DE ESPORTES "ERALDO DE LEMOS CORREA"			
LOCAL: AVENIDA ORESTES BAIENSE, S/Nº - CENTRO - PRESIDENTE KENNEDY - SP			
OBRA:	PLANTA LOCALIZACAO	AREA:	AREA TOTAL CONSTRUIDA = 1.370,00 M2
	PLANTA COBERTURA		AREA DA COBERTURA = 1.524,00 M2
TOTAL:	2/2	PROJETO: _____	RESPONSABILIDADE: _____